


LOCATION

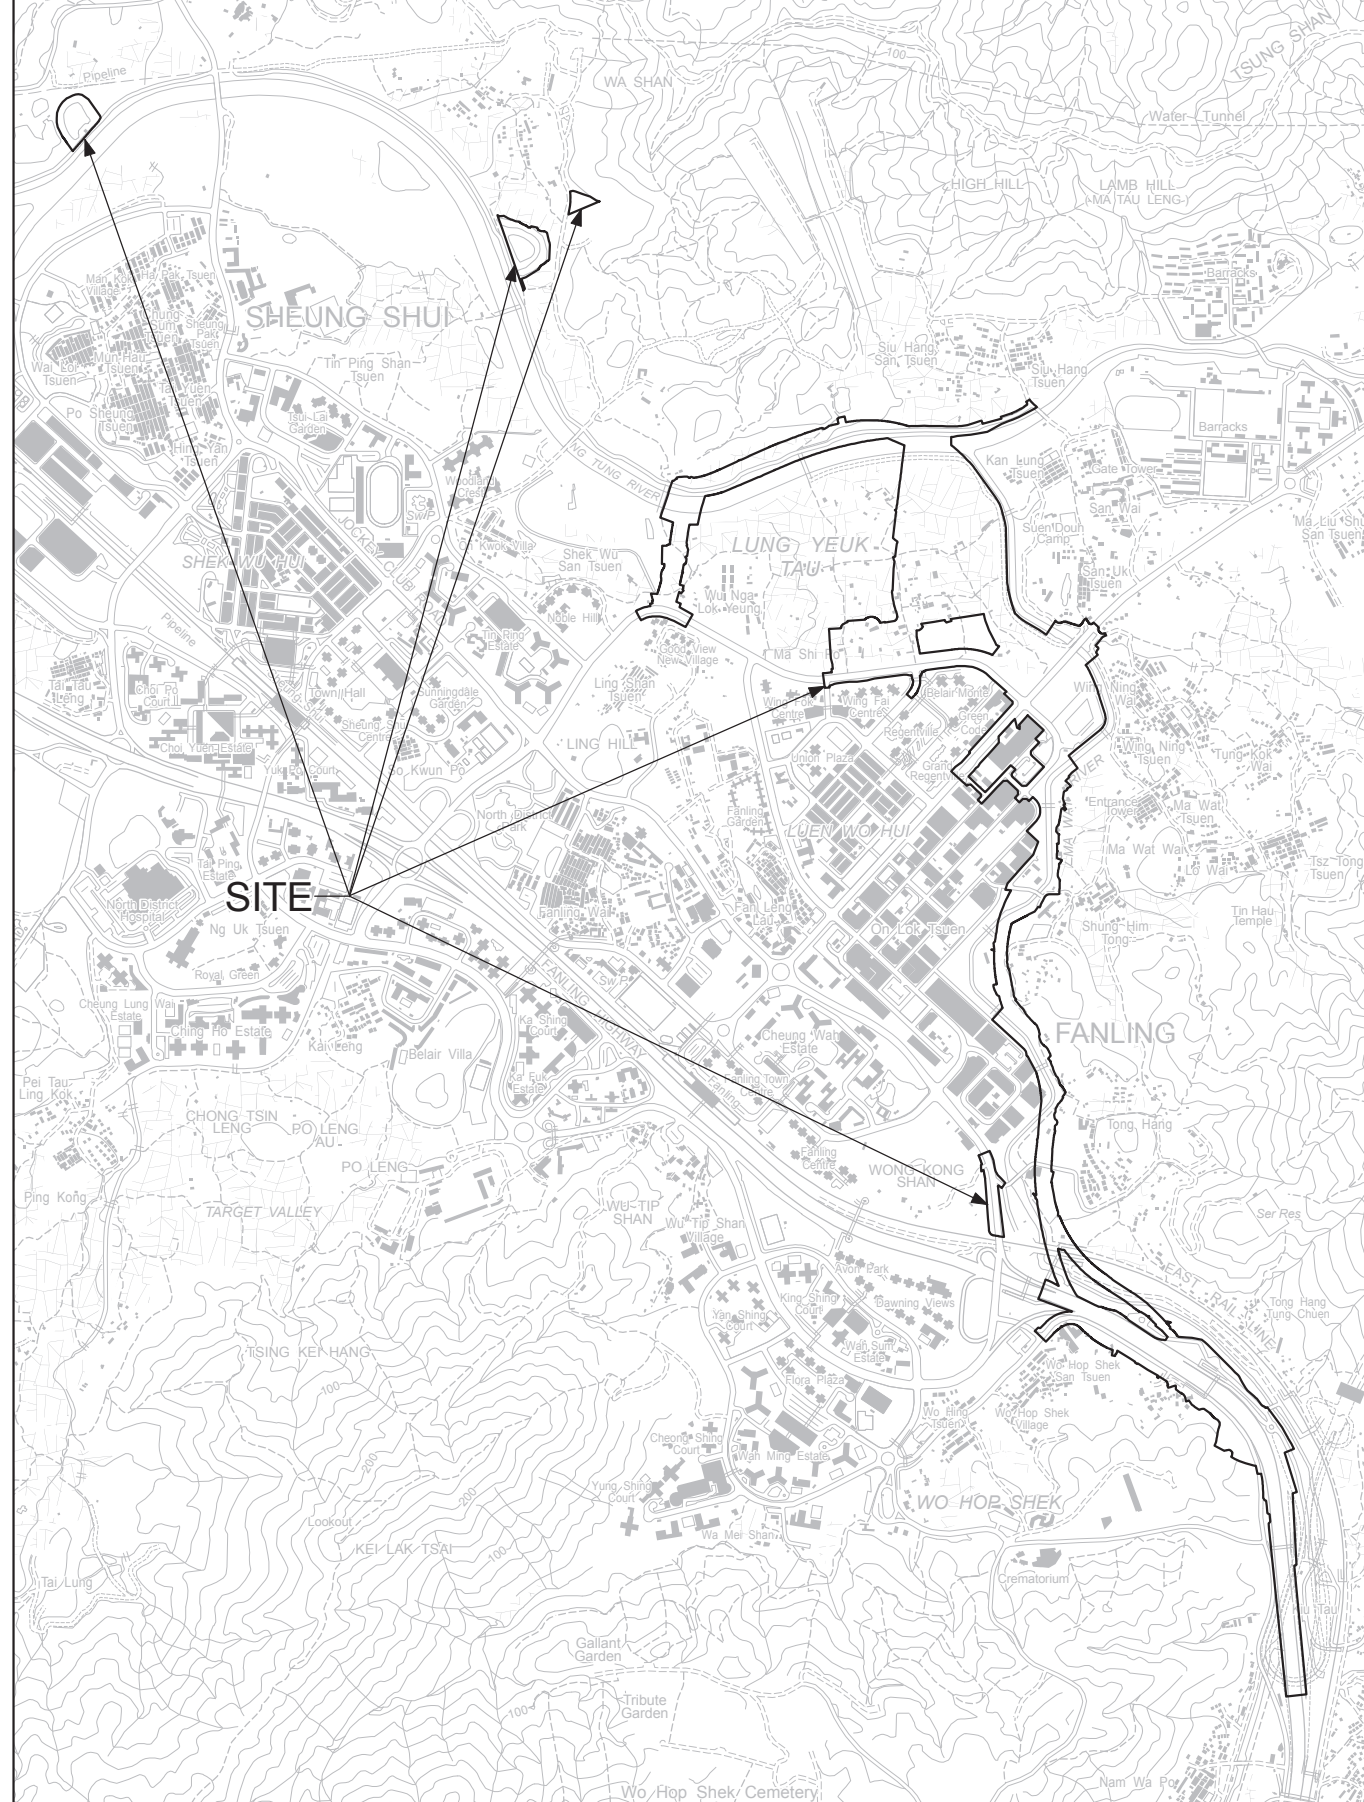

SCALE 1:20 000



SITE PLAN  
 FANLING NORTH NEW DEVELOPMENT AREA AND FANLING BYPASS  
 SIMPLIFIED TEMPORARY LAND ALLOCATION (STLA)  
 GOVERNMENT LAND ALLOCATION - TDN 4207

File No.	LD NDA/PD/22
Base Map Nos.	3-SW-A, 3-SW-C & 3-SW-D
Reference Plan Nos.	60335576/C28/C00/1004-1009, 1023, 60335576/L04, 11, 18-19, 25-27, 29-34 (CEDD)
PLAN No.	DNM5167